



VILLAGE OF HOLLEY

SIDEWALK AND WAERLINE IMPROVEMENTS
NYS DOT PIN 4760.99

wendel logo
Centerpointe Corporate Park
375 Essjay Road, Suite 200
Williamsville, NY 14221
www.wendelcompanies.com
p.716.688.0766 f.716.625.8825
Wendel WD Architecture, Engineering, Surveying and Landscape Architecture, P.C.



NOTE
THIS DOCUMENT, AND THE IDEAS AND DESIGNS INCORPORATED HEREIN, AS AN INSTRUMENT OF PROFESSIONAL SERVICE, IS THE PROPERTY OF WENDEL WD ARCHITECTURE, ENGINEERING, SURVEYING AND LANDSCAPE ARCHITECTURE, P.C. AND IS NOT TO BE USED IN WHOLE OR IN PART FOR ANY OTHER PROJECT WITHOUT THE WRITTEN AUTHORIZATION OF WENDEL, UNAUTHORIZED ALTERATION OR ADDITION TO ANY SURVEY, DRAWING, DESIGN, SPECIFICATION, PLAN OR REPORT IS A VIOLATION OF SECTION 7209, PROVISION 2 OF THE NEW YORK STATE EDUCATION LAW.


NO.	REVISIONS	DATE
A	ISSUED FOR NYS/DH REVIEW	6/19/19

WATERLINE PLAN
E. ALBION STREET



DATE: JUNE 2019
SCALE: AS NOTED
DWN: JAC CHK: MFL
PROJ. No. 481301 / 481302
DWG. No.

WL-17

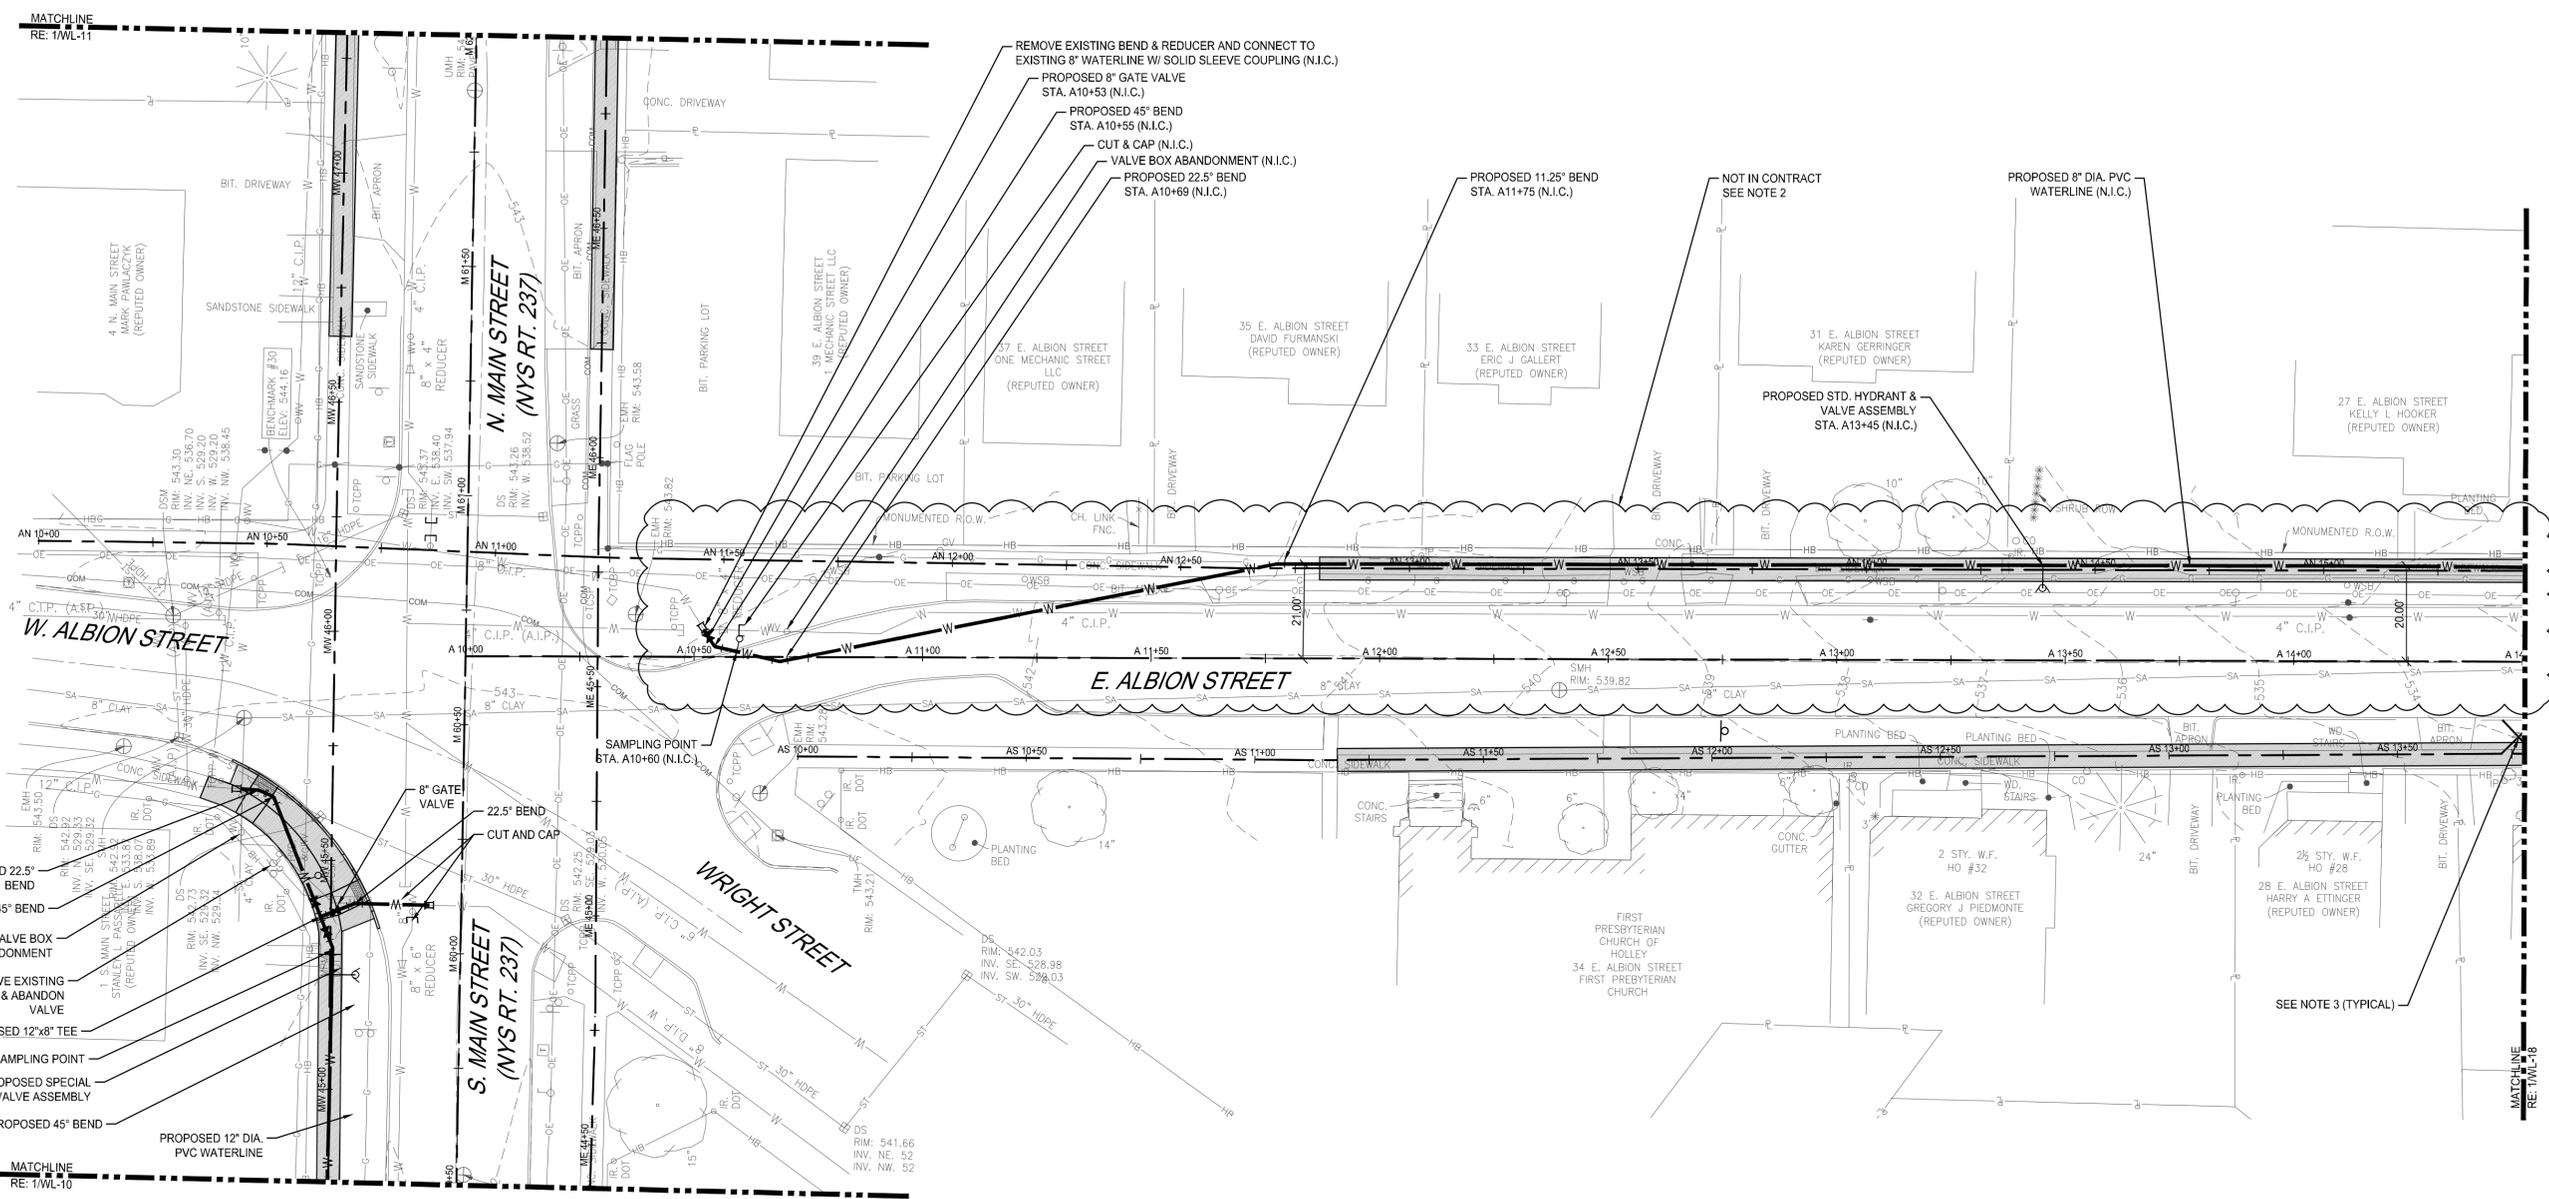

1 WATERLINE PLAN
SCALE: 1" = 20'

- NOTES:
- ALL PROPOSED WATERLINE WORK ALONG SOUTH MAIN STREET IS A BETTERMENT TO THE SIDEWALK PROJECT AND IS FUNDED SEPARATELY THROUGH A NYS ENVIRONMENTAL FACILITIES CORPORATION (EFC) GRANT.
 - ALL PROPOSED WATERLINE AND ASSOCIATED WORK ALONG EAST ALBION STREET IS NOT IN THIS CONTRACT AND WILL BE INSTALLED BY OTHERS.
 - REFER TO SIDEWALK PLANS PL-1 THROUGH PL-31 FOR POTENTIAL UTILITY INTERFERENCES.
 - NOTED TREES HAVE BEEN REMOVED, REMAINING STUMP AND ROOTS TO BE COMPLETELY REMOVED.
 - CONTRACTOR IS RESPONSIBLE TO TRANSFER ALL WATER SERVICE STILL CONNECTED TO THE EXISTING 8" WATERLINE TO THE NEW 12" WATERLINE PRIOR TO ABANDONMENT OF THE 8" LINE FROM THE WATER TANK TO BATAVIA STREET.
 - ALL PROPOSED WATERLINE AND ASSOCIATED WORK ALONG EAST UNION STREET IS INCLUDED IN ALTERNATE NO. 2
 - ALL PROPOSED WATERLINE AND ASSOCIATED WORK ALONG PARK PLACE IS INCLUDED IN ALTERNATE NO.1

FILENAME: P:\481301 HOLLEY SIDEWALK RECONSTRUCTION\SRV\DWG\TRANS\COMPOSITE WATER PLANS.DWG LAYOUT: WL-17 DATE: 6/19/2019 3:40:30 PM



VILLAGE OF HOLLEY

SIDEWALK AND WAERLINE IMPROVEMENTS

NYS DOT PIN 4760.99



Centerpointe Corporate Park
375 Essjay Road, Suite 200
Williamsville, NY 14221
www.wendelcompanies.com
p. 716.688.0766 f. 716.625.8825

Wendel W.D. Architecture, Engineering, Surveying and Landscape Architecture, P.C.



NOTE:
THIS DOCUMENT, AND THE IDEAS AND DESIGNS INCORPORATED HEREIN, AS AN INSTRUMENT OF PROFESSIONAL SERVICE, IS THE PROPERTY OF WENDEL W.D. ARCHITECTURE, ENGINEERING, SURVEYING AND LANDSCAPE ARCHITECTURE, P.C. AND IS NOT TO BE USED IN WHOLE OR IN PART FOR ANY OTHER PROJECT WITHOUT THE WRITTEN AUTHORIZATION OF WENDEL, UNAUTHORIZED ALTERATION OR ADDITION TO ANY SURVEY, DRAWING, DESIGN, SPECIFICATION, PLAN OR REPORT IS A VIOLATION OF SECTION 7209, PROVISION 2 OF THE NEW YORK STATE EDUCATION LAW.

NO.	REVISIONS	DATE
A	ISSUED FOR NYSDOH REVIEW	6/19/19


DWG. TITLE

WATERLINE PLAN
E. ALBION STREET



DATE	JUNE 2019	
SCALE	AS NOTED	
DWN.	JAC	CHK. MFL
PROJ. No.	481301 / 481302	
DWG. No.		

WL-18

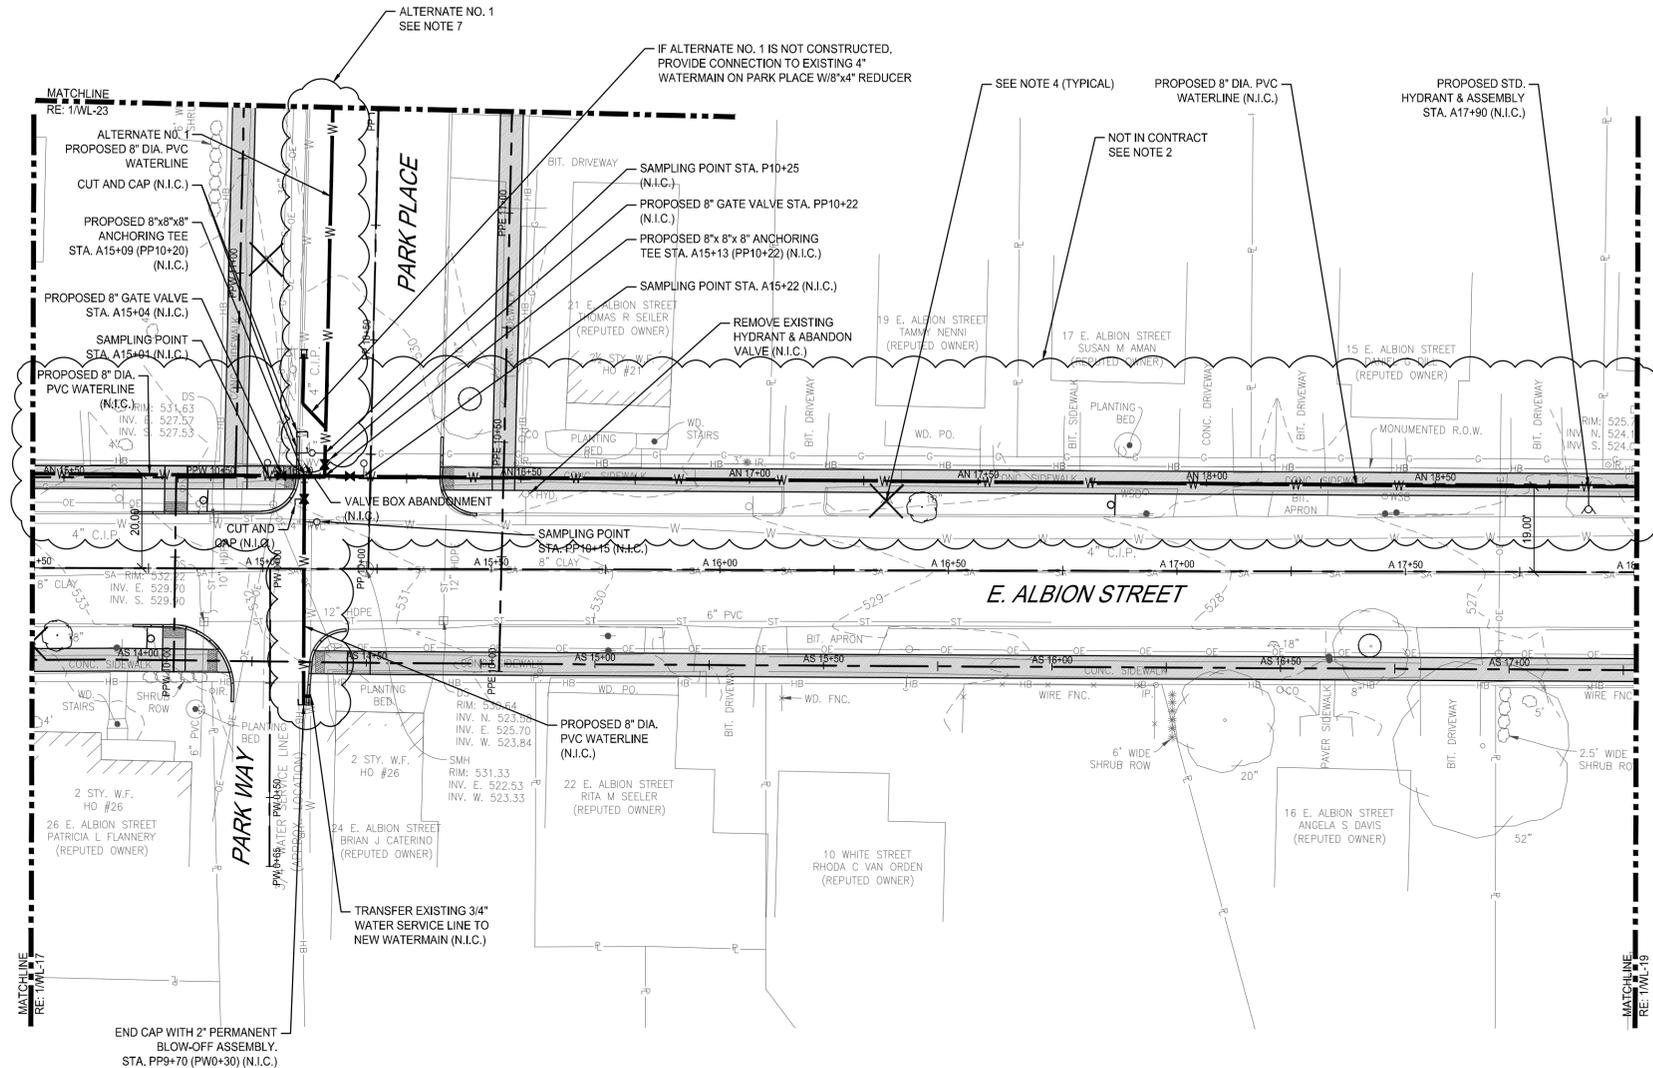

1 WATERLINE PLAN
SCALE: 1" = 20'

NOTES:

- ALL PROPOSED WATERLINE WORK ALONG SOUTH MAIN STREET IS A BETTERMENT TO THE SIDEWALK PROJECT AND IS FUNDED SEPARATELY THROUGH A NYS ENVIRONMENTAL FACILITIES CORPORATION (EFC) GRANT.
- ALL PROPOSED WATERLINE AND ASSOCIATED WORK ALONG EAST ALBION STREET IS NOT IN THIS CONTRACT AND WILL BE INSTALLED BY OTHERS.
- REFER TO SIDEWALK PLANS PL-1 THROUGH PL-31 FOR POTENTIAL UTILITY INTERFERENCES.
- NOTED TREES HAVE BEEN REMOVED, REMAINING STUMP AND ROOTS TO BE COMPLETELY REMOVED.
- CONTRACTOR IS RESPONSIBLE TO TRANSFER ALL WATER SERVICE STILL CONNECTED TO THE EXISTING 8" WATERLINE TO THE NEW 12" WATERLINE PRIOR TO ABANDONMENT OF THE 8" LINE FROM THE WATER TANK TO BATAVIA STREET.
- ALL PROPOSED WATERLINE AND ASSOCIATED WORK ALONG EAST UNION STREET IS INCLUDED IN ALTERNATE NO. 2
- ALL PROPOSED WATERLINE AND ASSOCIATED WORK ALONG PARK PLACE IS INCLUDED IN ALTERNATE NO.1

FILENAME: P:\481301_HOLLEY_SIDEWALK_RECONSTRUCTION\ISD_CADD\DWG\TRANS\COMPOSITE\WATER_PLANS.DWG LAYOUT: WL-18 DATE: 6/19/2019 3:40:32 PM



VILLAGE OF HOLLEY

SIDEWALK AND WAERLINE IMPROVEMENTS

NYS DOT PIN 4760.99



Centerpointe Corporate Park
375 Essay Road, Suite 200
Williamsville, NY 14221

Wendel W.D. Architecture, Engineering, Surveying and Landscape Architecture, P.C.



NOTE: THIS DOCUMENT, AND THE IDEAS AND DESIGNS INCORPORATED HEREIN, AS AN INSTRUMENT OF PROFESSIONAL SERVICE, IS THE PROPERTY OF WENDEL W.D. ARCHITECTURE, ENGINEERING, SURVEYING AND LANDSCAPE ARCHITECTURE, P.C. AND IS NOT TO BE USED IN WHOLE OR IN PART FOR ANY OTHER PROJECT WITHOUT THE WRITTEN AUTHORIZATION OF WENDEL, UNAUTHORIZED ALTERATION OR ADDITION TO ANY SURVEY, DRAWING, DESIGN, SPECIFICATION, PLAN OR REPORT IS A VIOLATION OF SECTION 7209, PROVISION 2 OF THE NEW YORK STATE EDUCATION LAW.


Table with columns: NO., REVISIONS, DATE. Row 1: A, ISSUED FOR NYS/DOT REVIEW, 6/19/19.

WATERLINE PLAN
E. ALBION STREET



DATE: JUNE 2019
SCALE: AS NOTED
DWN: JAC CHK: MFL
PROJ. No. 481301 / 481302

WL-19

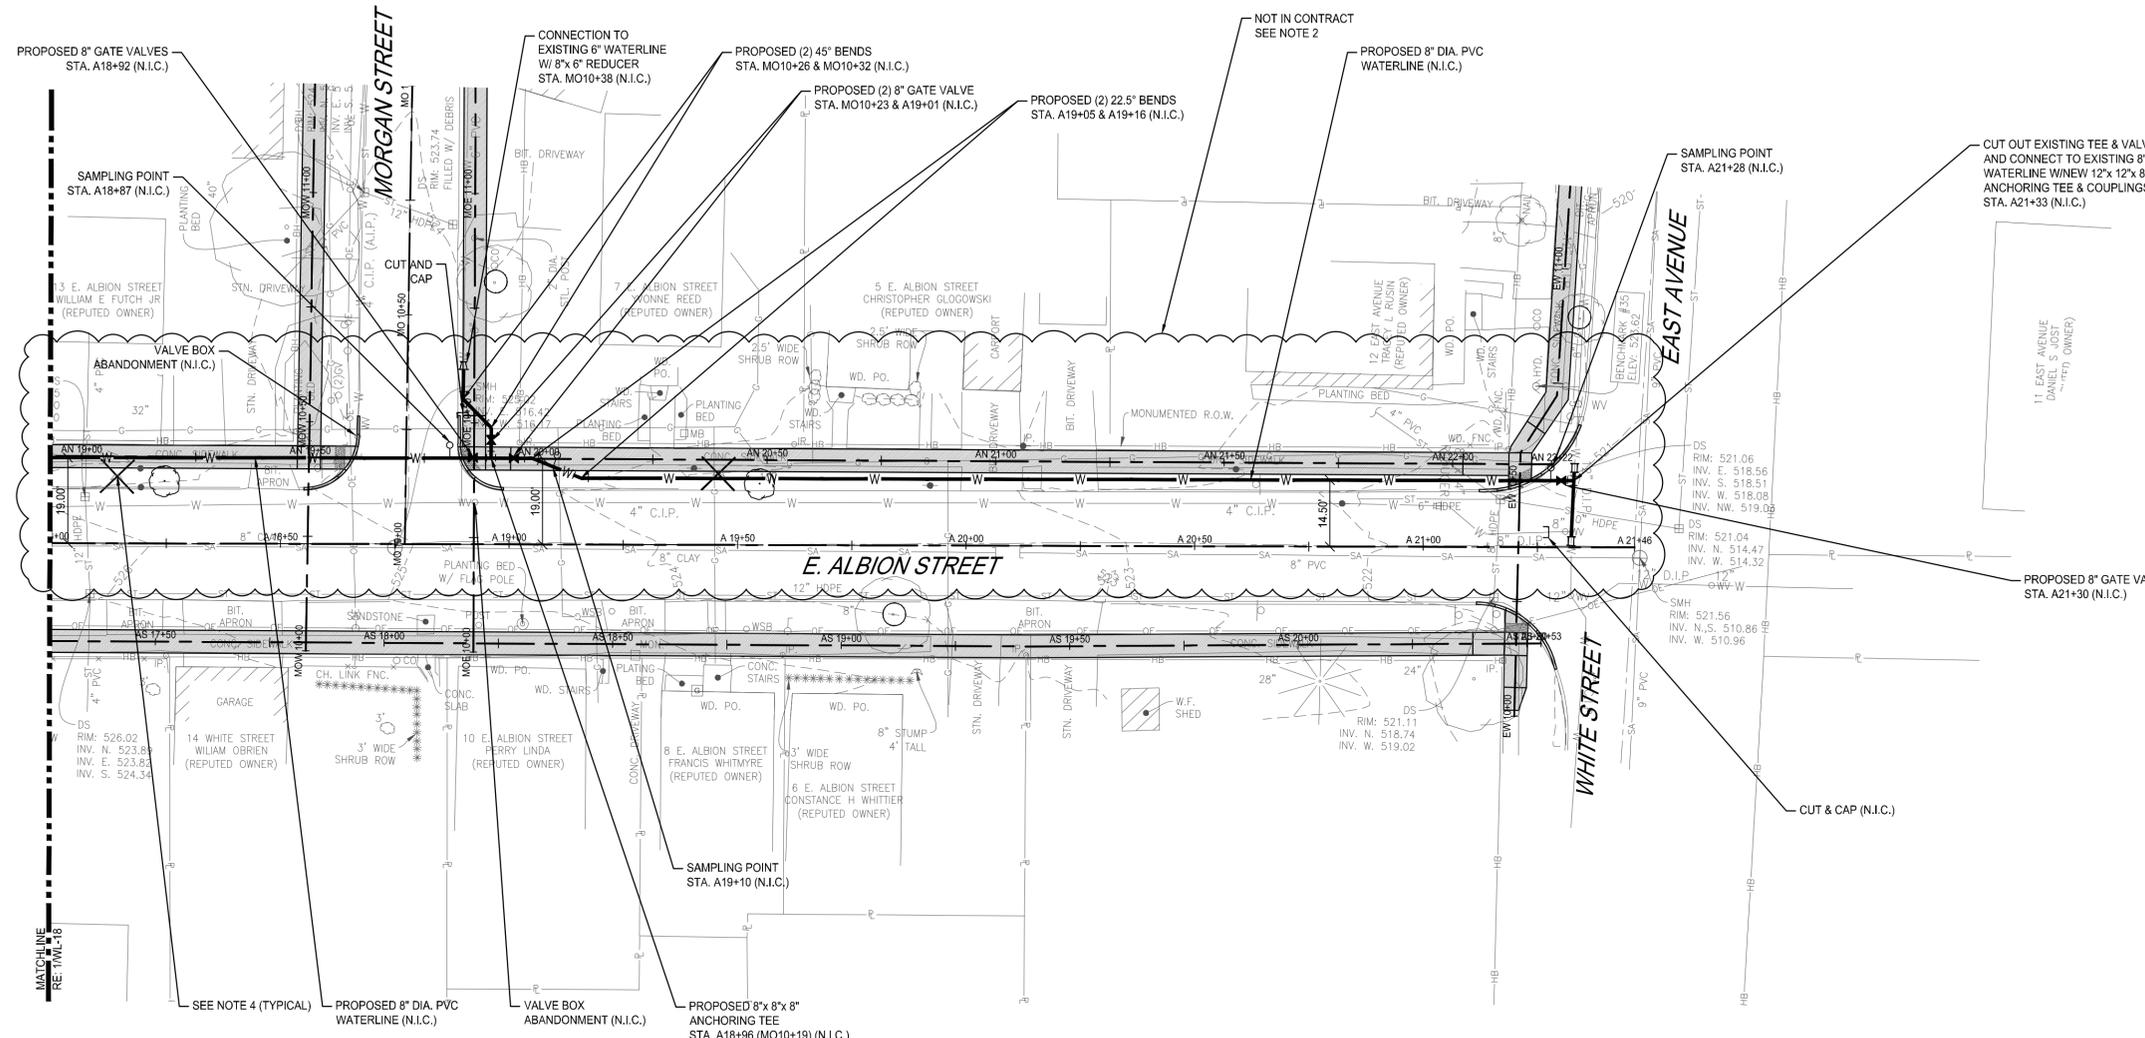

1 WATERLINE PLAN
SCALE: 1" = 20'

- NOTES:
1. ALL PROPOSED WATERLINE WORK ALONG SOUTH MAIN STREET IS A BETTERMENT TO THE SIDEWALK PROJECT AND IS FUNDED SEPARATELY THROUGH A NYS ENVIRONMENTAL FACILITIES CORPORATION (EFC) GRANT.
2. ALL PROPOSED WATERLINE AND ASSOCIATED WORK ALONG EAST ALBION STREET IS NOT IN THIS CONTRACT AND WILL BE INSTALLED BY OTHERS.
3. REFER TO SIDEWALK PLANS PL-1 THROUGH PL-31 FOR POTENTIAL UTILITY INTERFERENCES.
4. NOTED TREES HAVE BEEN REMOVED, REMAINING STUMP AND ROOTS TO BE COMPLETELY REMOVED.
5. CONTRACTOR IS RESPONSIBLE TO TRANSFER ALL WATER SERVICE STILL CONNECTED TO THE EXISTING 8" WATERLINE TO THE NEW 12" WATERLINE PRIOR TO ABANDONMENT OF THE 8" LINE FROM THE WATER TANK TO BATAVIA STREET.
6. ALL PROPOSED WATERLINE AND ASSOCIATED WORK ALONG EAST UNION STREET IS INCLUDED IN ALTERNATE NO. 2
7. ALL PROPOSED WATERLINE AND ASSOCIATED WORK ALONG PARK PLACE IS INCLUDED IN ALTERNATE NO.1

FILENAME: P:\481301 HOLLEY SIDEWALK RECONSTRUCTION\6. CAD\DWG\TRANS\COMPOSITE WATER PLANS.DWG LAYOUT: WL-19 DATE: 6/19/2019 3:41:08 PM



VILLAGE OF HOLLEY

SIDEWALK AND WAERLINE IMPROVEMENTS

NYS DOT PIN 4760.99



Centerpointe Corporate Park 375 Essjay Road, Suite 200 Williamsville, NY 14221 www.wendelcompanies.com p.716.688.0766 f.716.625.8825

Wendel WD Architecture, Engineering, Surveying and Landscape Architecture, P.C.



NOTE: THIS DOCUMENT, AND THE IDEAS AND DESIGNS INCORPORATED HEREIN, AS AN INSTRUMENT OF PROFESSIONAL SERVICE, IS THE PROPERTY OF WENDEL WD ARCHITECTURE, ENGINEERING, SURVEYING AND LANDSCAPE ARCHITECTURE, P.C. AND IS NOT TO BE USED IN WHOLE OR IN PART FOR ANY OTHER PROJECT WITHOUT THE WRITTEN AUTHORIZATION OF WENDEL, UNAUTHORIZED ALTERATION OR ADDITION TO ANY SURVEY, DRAWING, DESIGN, SPECIFICATION, PLAN OR REPORT IS A VIOLATION OF SECTION 7209, PROVISION 2 OF THE NEW YORK STATE EDUCATION LAW.


Table with columns: NO., REVISIONS, DATE. Row 1: A, ISSUED FOR NYS/DH REVIEW, 6/19/19.

WATERLINE PLAN PARK PLACE



Table with columns: DATE, SCALE, DWN, PROJ. No., DWG. No. Values: DATE: JUNE 2019, SCALE: AS NOTED, DWN: JAC, PROJ. No.: 481301 / 481302, DWG. No.:

WL-23

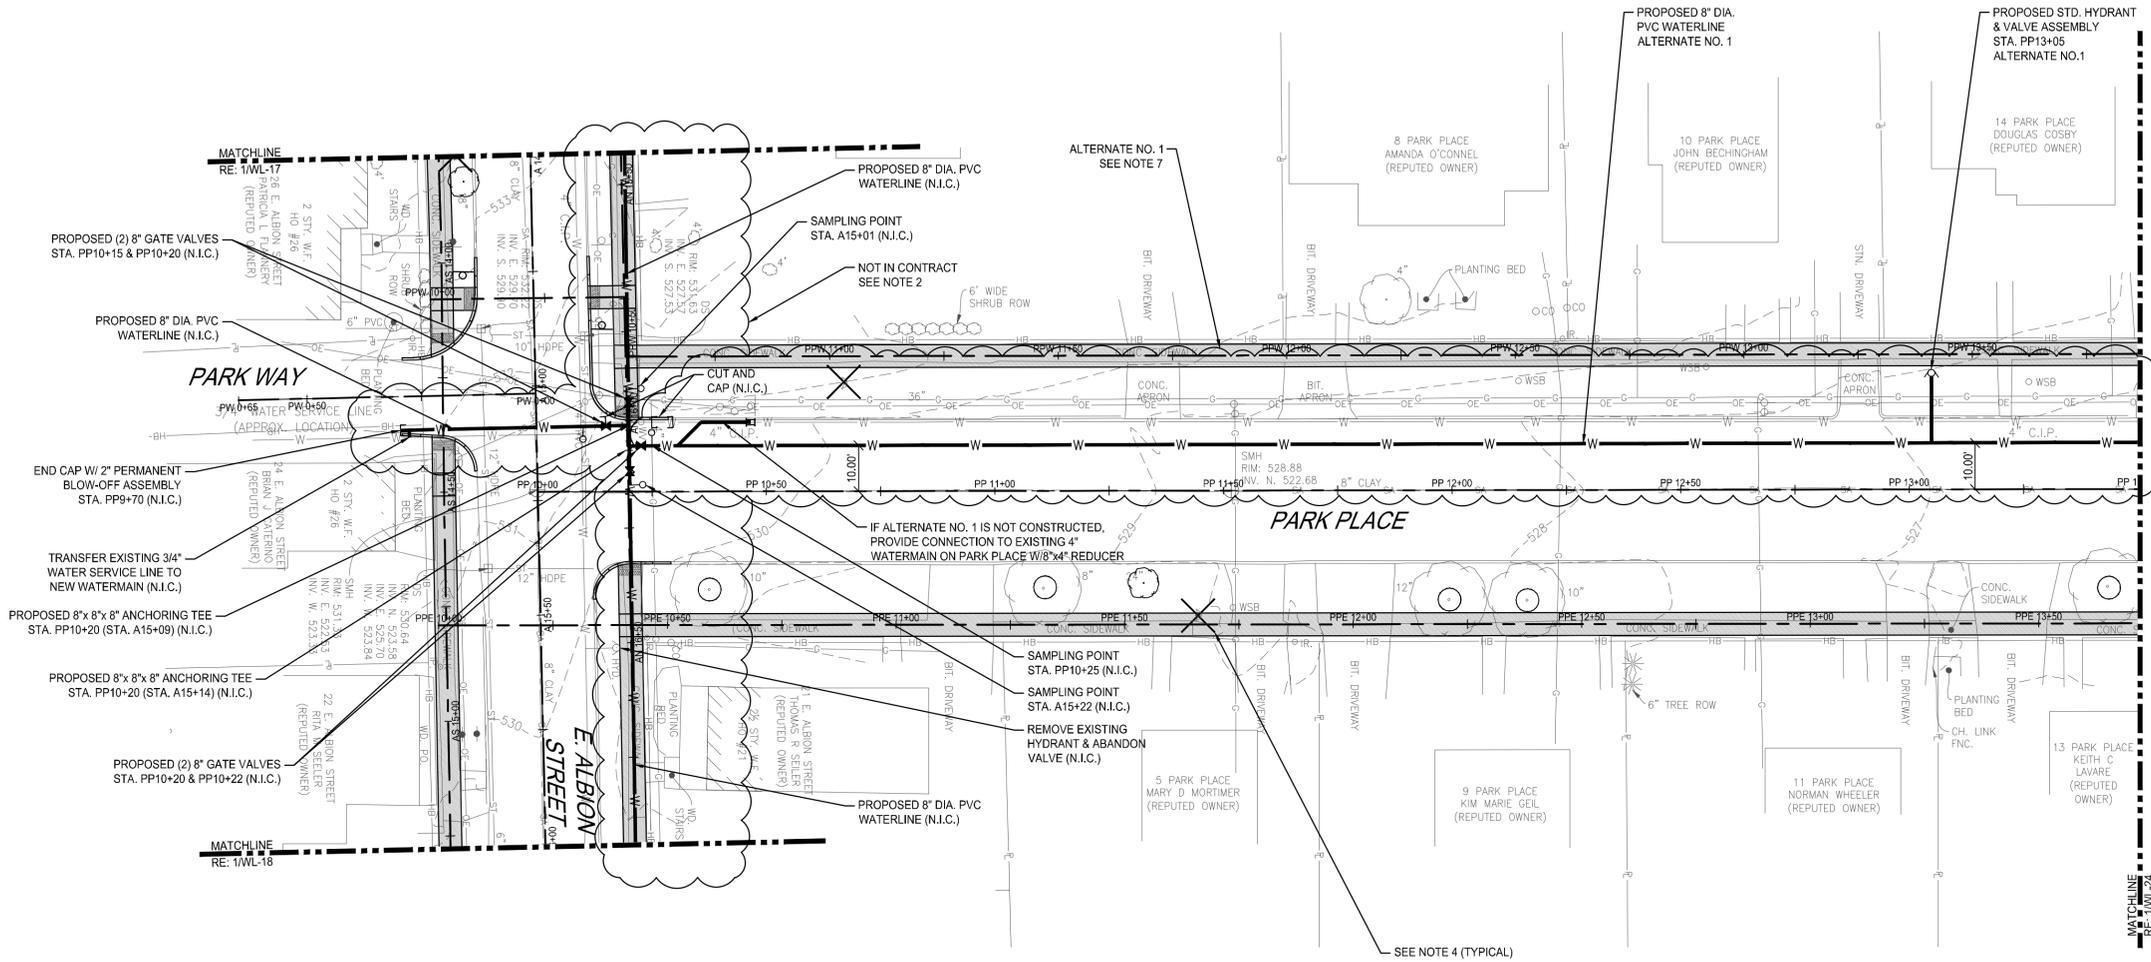

1 WATERLINE PLAN SCALE: 1" = 20'

- NOTES: 1. ALL PROPOSED WATERLINE WORK ALONG SOUTH MAIN STREET IS A BETTERMENT TO THE SIDEWALK PROJECT AND IS FUNDED SEPARATELY THROUGH A NYS ENVIRONMENTAL FACILITIES CORPORATION (EFC) GRANT. 2. ALL PROPOSED WATERLINE AND ASSOCIATED WORK ALONG EAST ALBION STREET IS NOT IN THIS CONTRACT AND WILL BE INSTALLED BY OTHERS. 3. REFER TO SIDEWALK PLANS PL-1 THROUGH PL-31 FOR POTENTIAL UTILITY INTERFERENCES. 4. NOTED TREES HAVE BEEN REMOVED, REMAINING STUMP AND ROOTS TO BE COMPLETELY REMOVED. 5. CONTRACTOR IS RESPONSIBLE TO TRANSFER ALL WATER SERVICE STILL CONNECTED TO THE EXISTING 8" WATERLINE TO THE NEW 12" WATERLINE PRIOR TO ABANDONMENT OF THE 8" LINE FROM THE WATER TANK TO BATAVIA STREET. 6. ALL PROPOSED WATERLINE AND ASSOCIATED WORK ALONG EAST UNION STREET IS INCLUDED IN ALTERNATE NO. 2. 7. ALL PROPOSED WATERLINE AND ASSOCIATED WORK ALONG PARK PLACE IS INCLUDED IN ALTERNATE NO.1.

FILENAME: P:\481301 HOLLEY SIDEWALK RECONSTRUCTION\5. CAD\DWG\TRANS\COMPOSITE WATER PLANS.DWG LAYOUT: WL-23 DATE: 6/19/2019 3:46:58 PM



VILLAGE OF HOLLEY

SIDEWALK AND WAERLINE IMPROVEMENTS

NYS DOT PIN 4760.99



Centerpointe Corporate Park 375 Essjay Road, Suite 200 Williamsville, NY 14221 www.wendelcompanies.com p.716.688.0766 f.716.625.8825 Wendel WD Architecture, Engineering, Surveying and Landscape Architecture, P.C.



NOTE: THIS DOCUMENT, AND THE IDEAS AND DESIGNS INCORPORATED HEREIN, AS AN INSTRUMENT OF PROFESSIONAL SERVICE, IS THE PROPERTY OF WENDEL WD ARCHITECTURE, ENGINEERING, SURVEYING AND LANDSCAPE ARCHITECTURE, P.C. AND IS NOT TO BE USED IN WHOLE OR IN PART FOR ANY OTHER PROJECT WITHOUT THE WRITTEN AUTHORIZATION OF WENDEL, UNAUTHORIZED ALTERATION OR ADDITION TO ANY SURVEY, DRAWING, DESIGN, SPECIFICATION, PLAN OR REPORT IS A VIOLATION OF SECTION 7209, PROVISION 2 OF THE NEW YORK STATE EDUCATION LAW.


Table with columns for NO., REVISIONS, and DATE. Row 1: A, ISSUED FOR NYS/DH REVIEW, 6/19/19.

WATERLINE PLAN PARK PLACE



DATE: JUNE 2019 SCALE: AS NOTED DWN: JAC CHK: MFL PROJ. No. 481301 / 481302 DWG. No.

WL-24

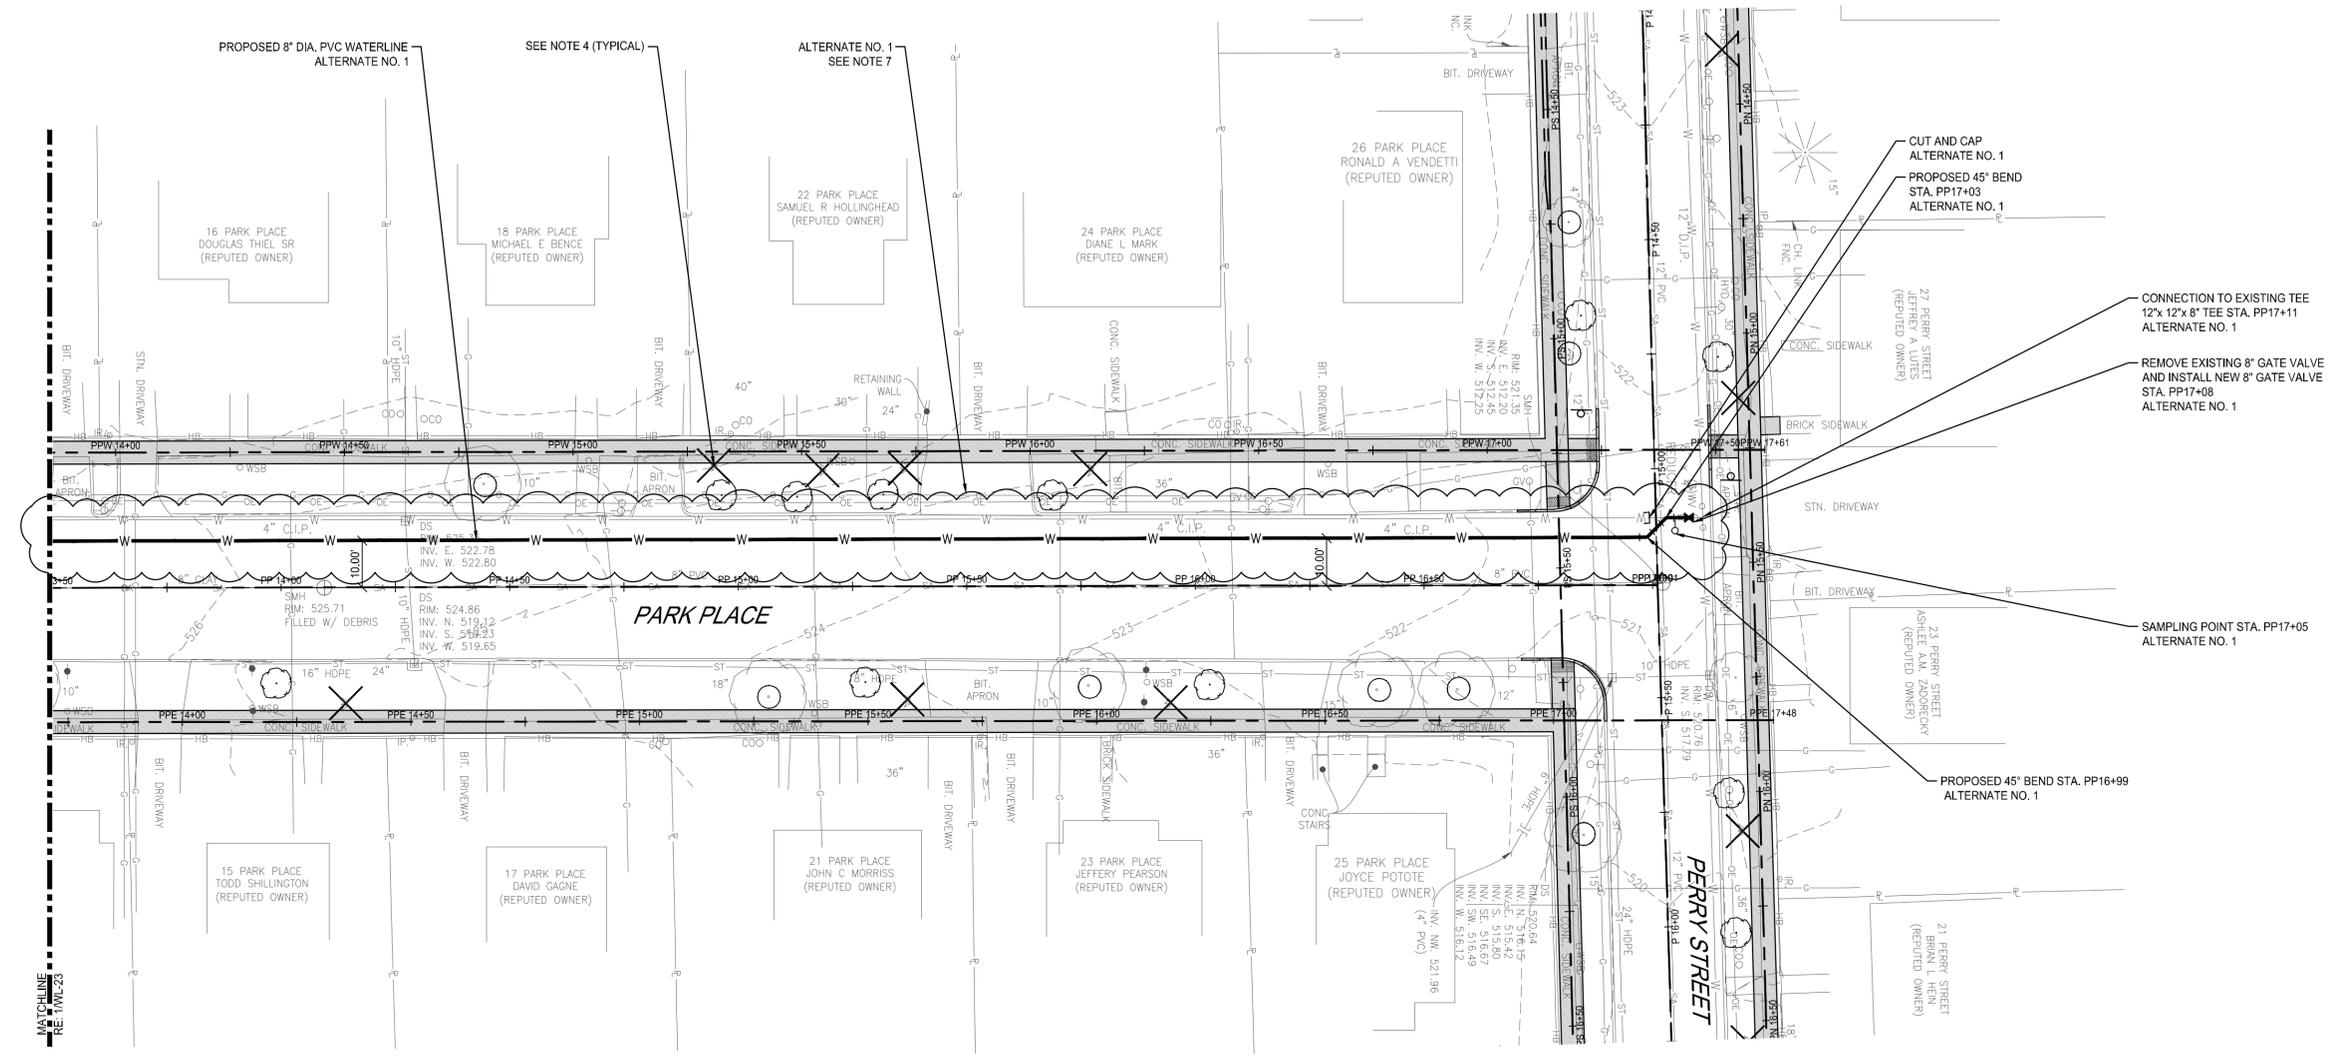

1 WATERLINE PLAN SCALE: 1" = 20'

- NOTES: 1. ALL PROPOSED WATERLINE WORK ALONG SOUTH MAIN STREET IS A BETTERMENT TO THE SIDEWALK PROJECT AND IS FUNDED SEPARATELY THROUGH A NYS ENVIRONMENTAL FACILITIES CORPORATION (EFC) GRANT. 2. ALL PROPOSED WATERLINE AND ASSOCIATED WORK ALONG EAST ALBION STREET IS NOT IN THIS CONTRACT AND WILL BE INSTALLED BY OTHERS. 3. REFER TO SIDEWALK PLANS PL-1 THROUGH PL-31 FOR POTENTIAL UTILITY INTERFERENCES. 4. NOTED TREES HAVE BEEN REMOVED, REMAINING STUMP AND ROOTS TO BE COMPLETELY REMOVED. 5. CONTRACTOR IS RESPONSIBLE TO TRANSFER ALL WATER SERVICE STILL CONNECTED TO THE EXISTING 8" WATERLINE TO THE NEW 12" WATERLINE PRIOR TO ABANDONMENT OF THE 8" LINE FROM THE WATER TANK TO BATAVIA STREET. 6. ALL PROPOSED WATERLINE AND ASSOCIATED WORK ALONG EAST UNION STREET IS INCLUDED IN ALTERNATE NO. 2. 7. ALL PROPOSED WATERLINE AND ASSOCIATED WORK ALONG PARK PLACE IS INCLUDED IN ALTERNATE NO.1

FILENAME: P:\481301 HOLLEY SIDEWALK RECONSTRUCTION\6. CON\DWG\TRANS\COMPOSITE WATER PLANS.DWG LAYOUT: WL-24 DATE: 6/19/2019 3:42:32 PM